


Proposed Stacey Bushes Waiting Restrictions

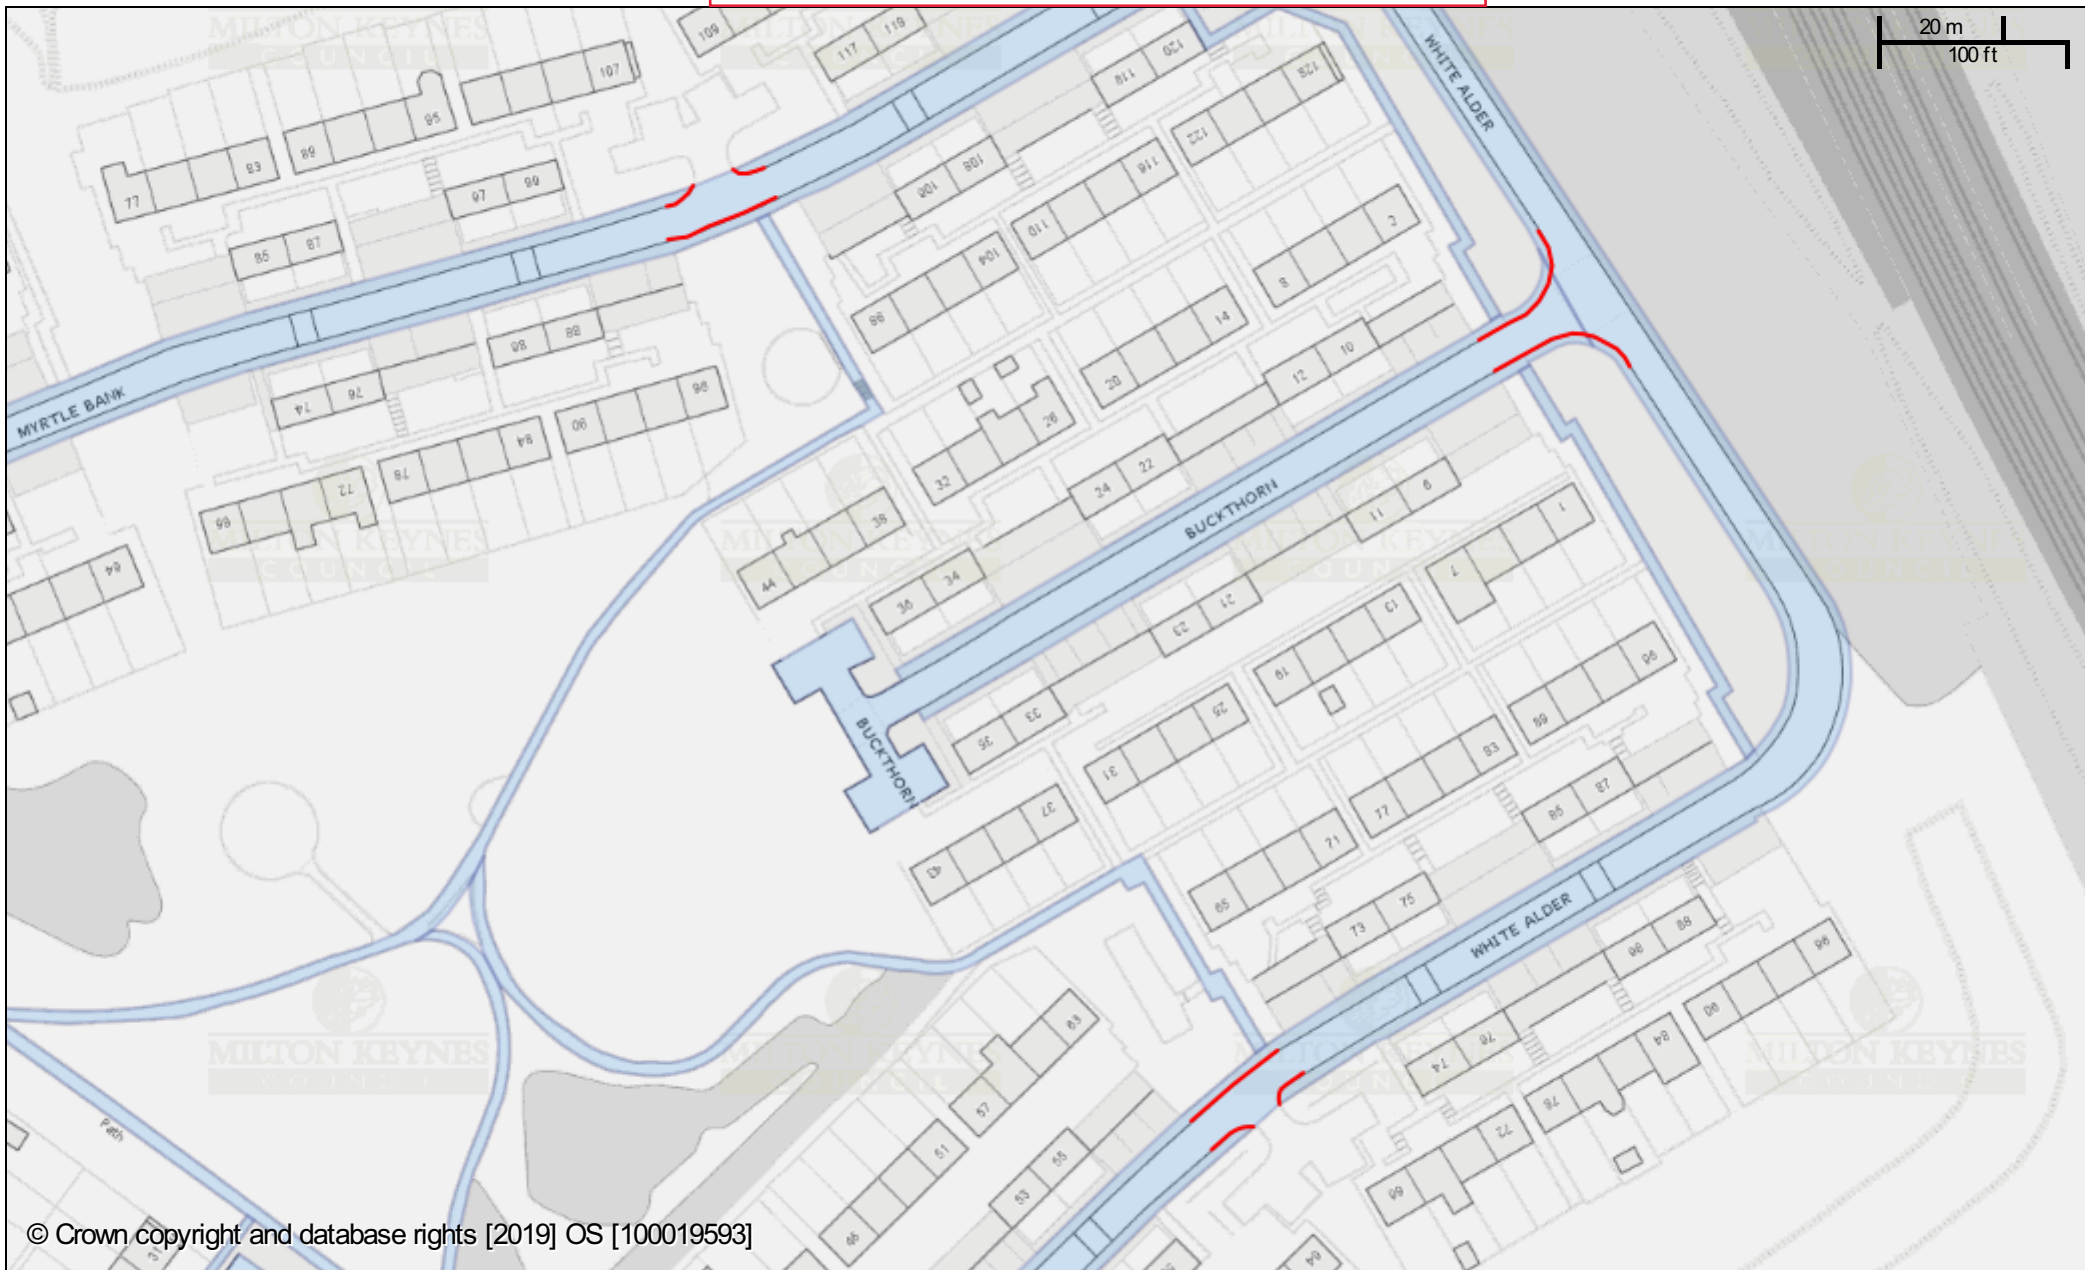

© Crown copyright and database rights [2019] OS [100019593]

- Proposed Double Yellow Lines
- The Adopted Highway

Drawing Number: TM0-1819-100-02
Stacey Bushes

