


Proposed Stacey Bushes Waiting Restrictions



- Proposed Double Yellow Lines
- The Adopted Highway

Drawing Number: TM0-1819-100-01
Stacey Bushes

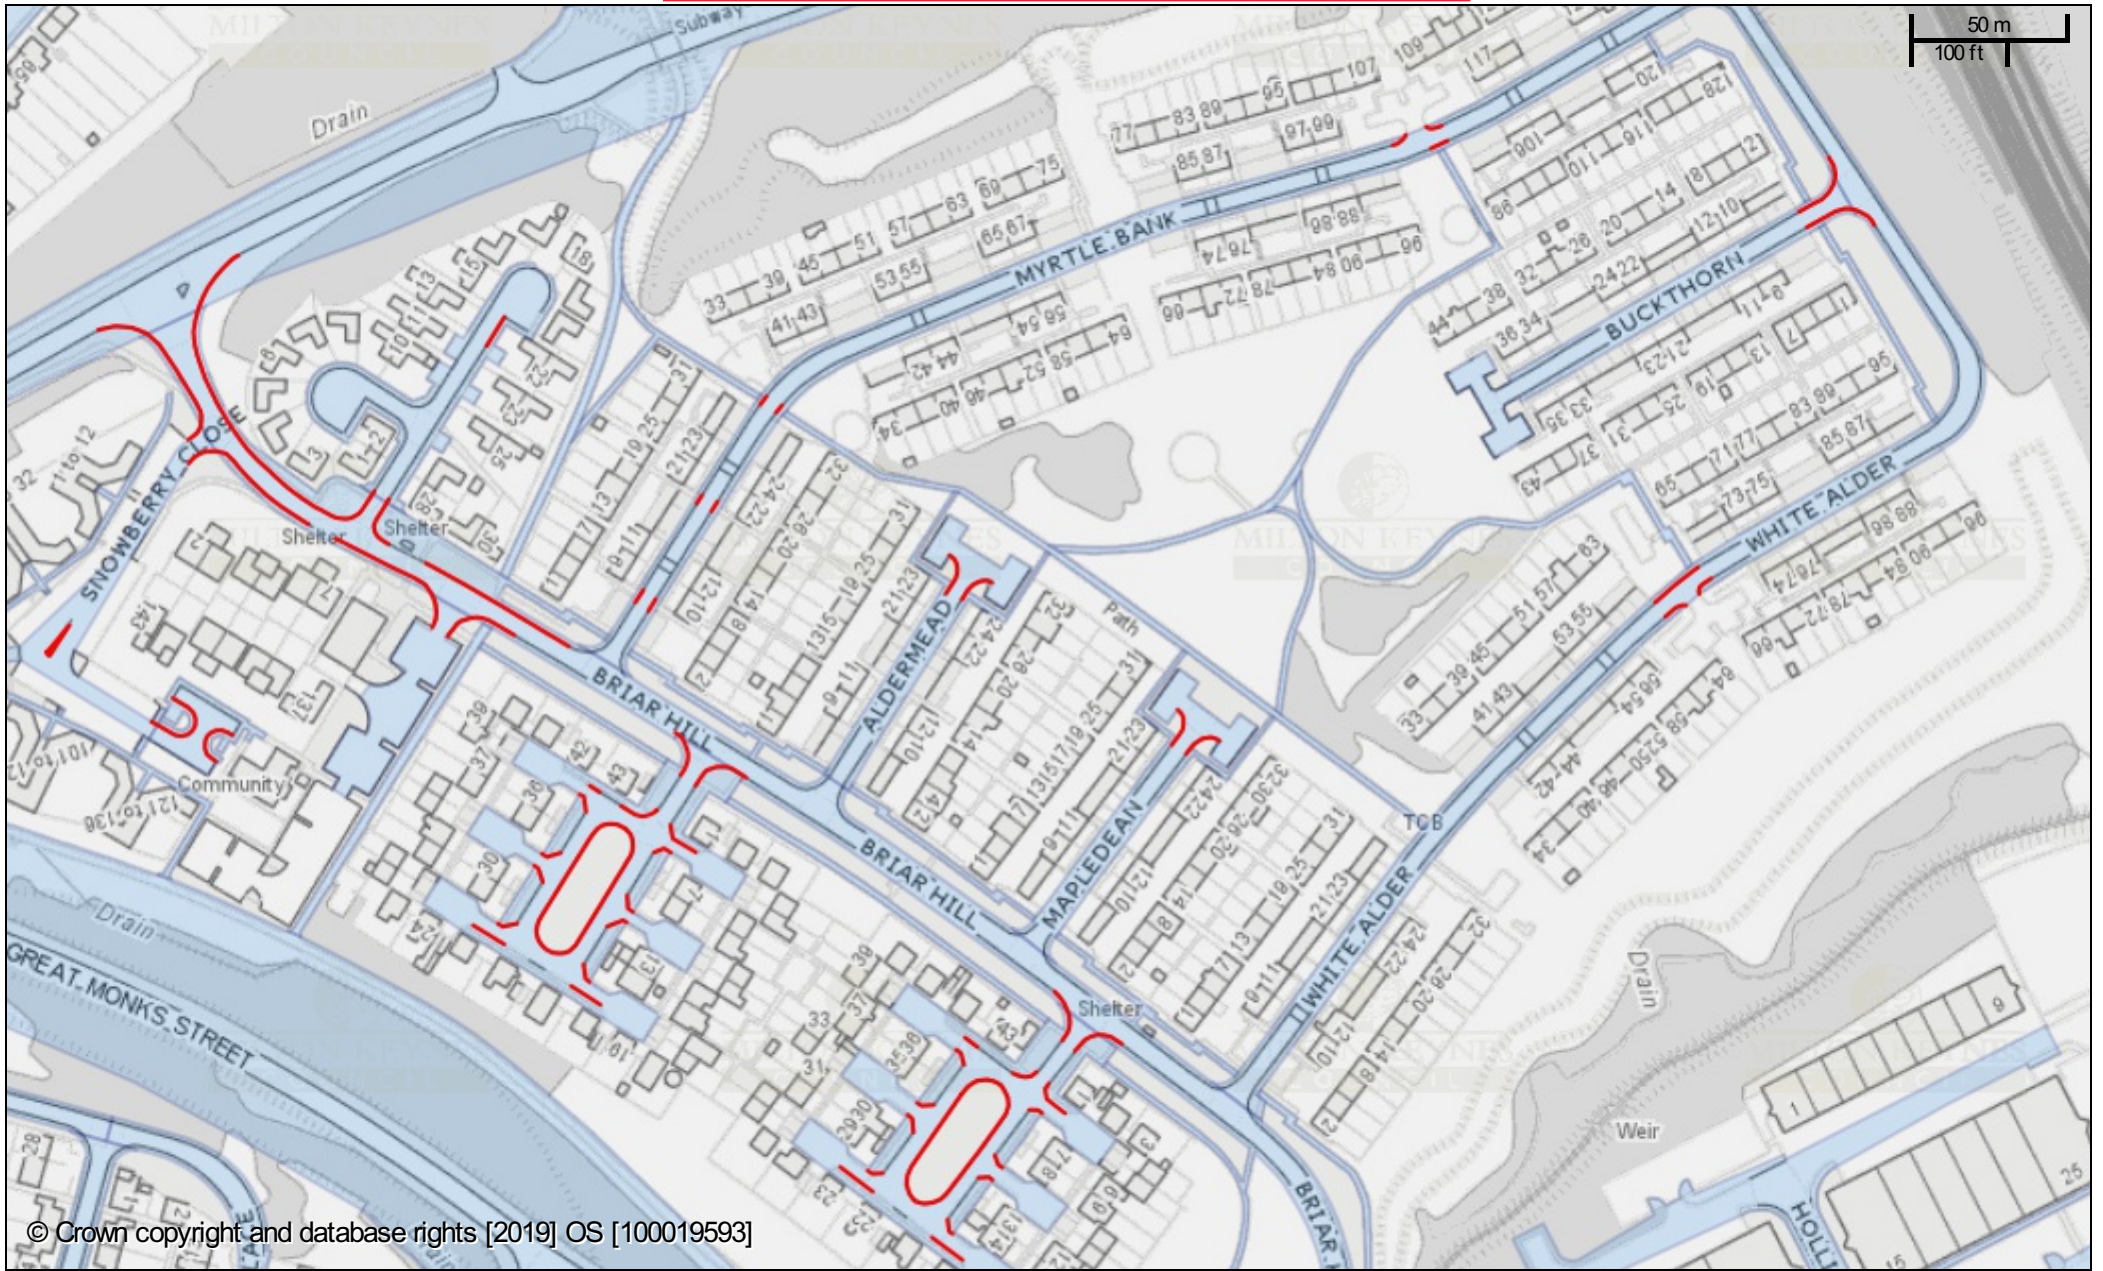